

Camden
DOOR CONTROLS

Camden Door Controls

2395 Skymark Avenue
Mississauga, Ontario
L4W 4Y6

SCALE: NONE

DRAWN BY: DGW (JF)

DATE: JAN. 29, 2026

REV: 3

WC-11 Washroom Package Wiring Diagram (normally unlocked)


DRAWING No:

DRG-CX-WC-11-7

FILENAME:

CX-WC11_Annunciated System_Wiring Diagram_R3.ai

NOTE: This Drawing should be used in addition to each products respective Installation Manual.
(not in place of)

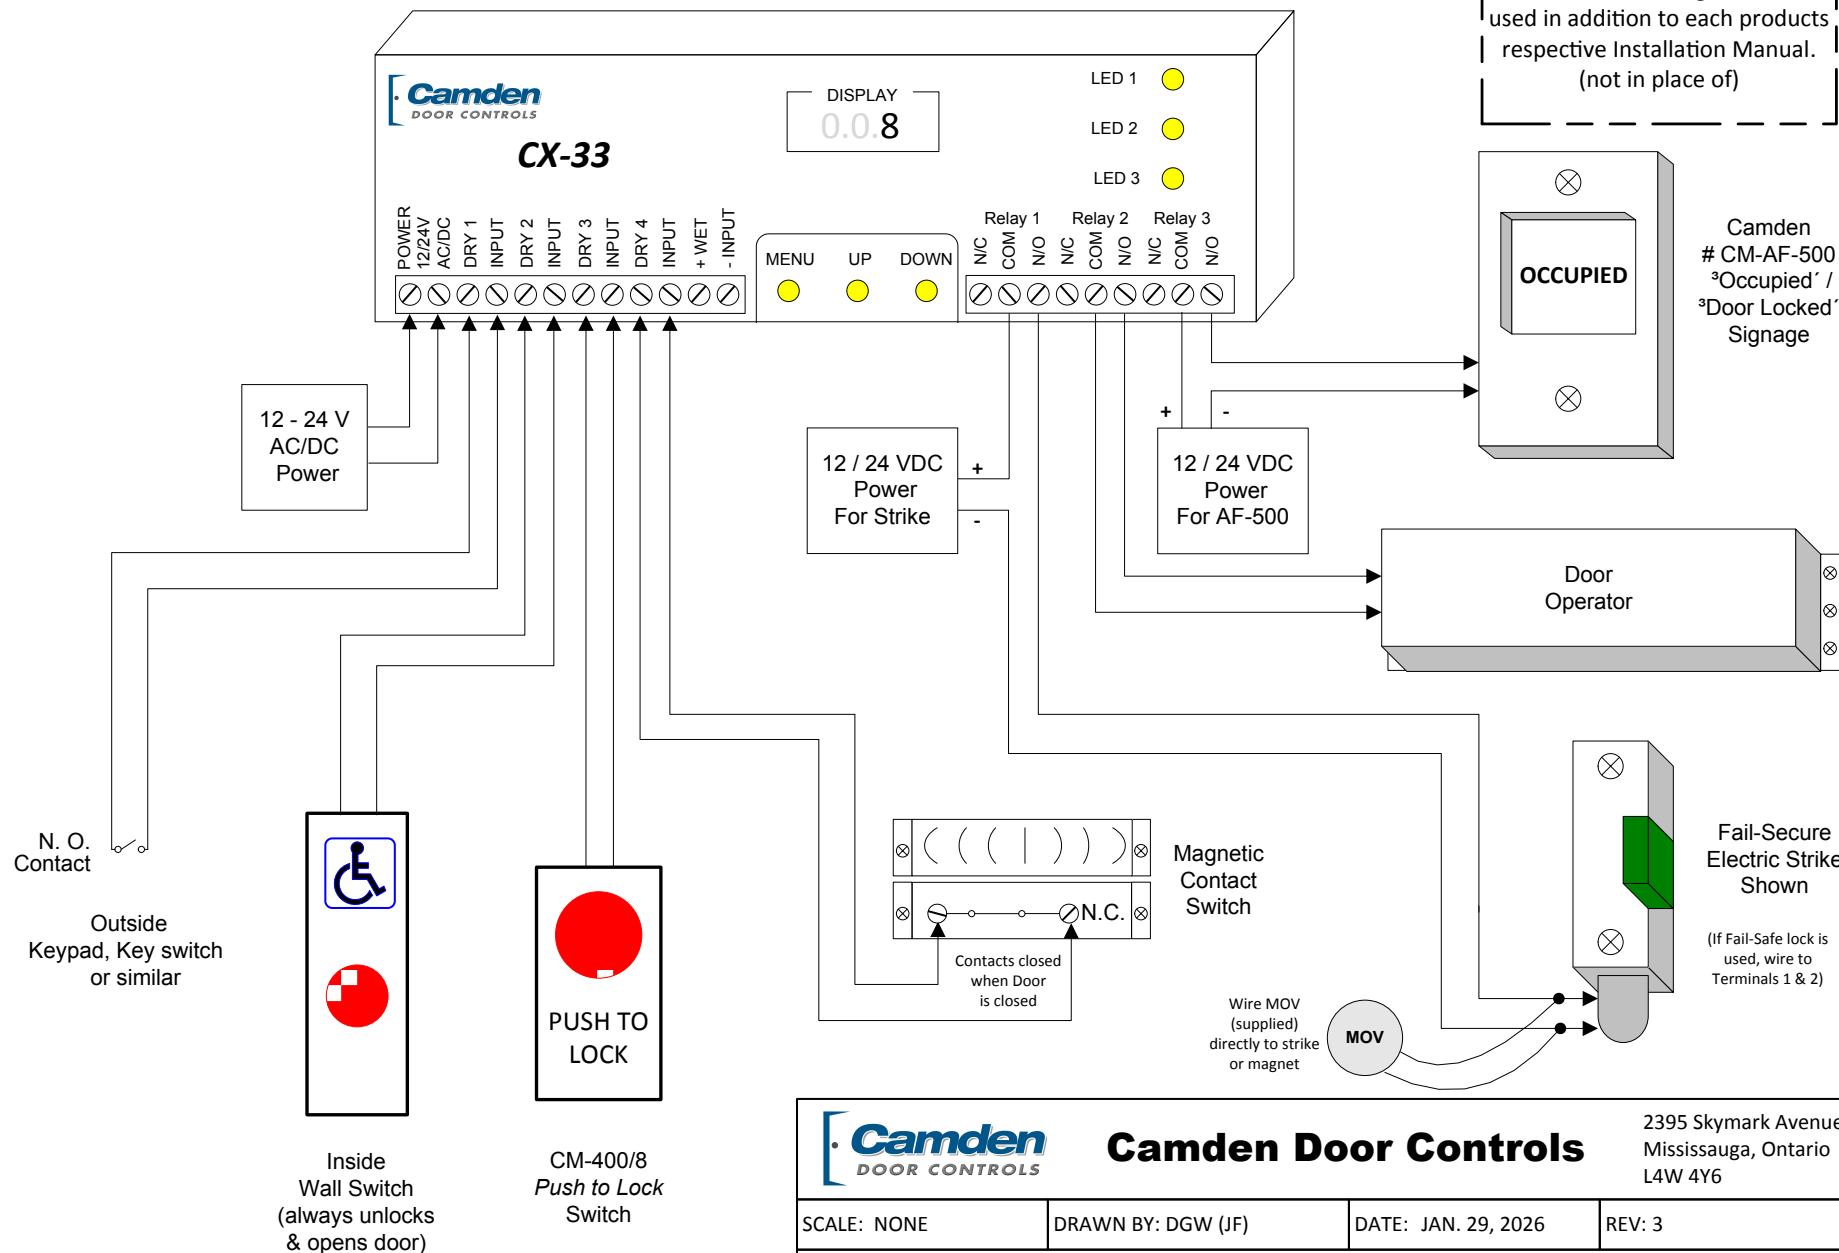

For Normally Unlocked Door, see over...